


Zone 05.DWG

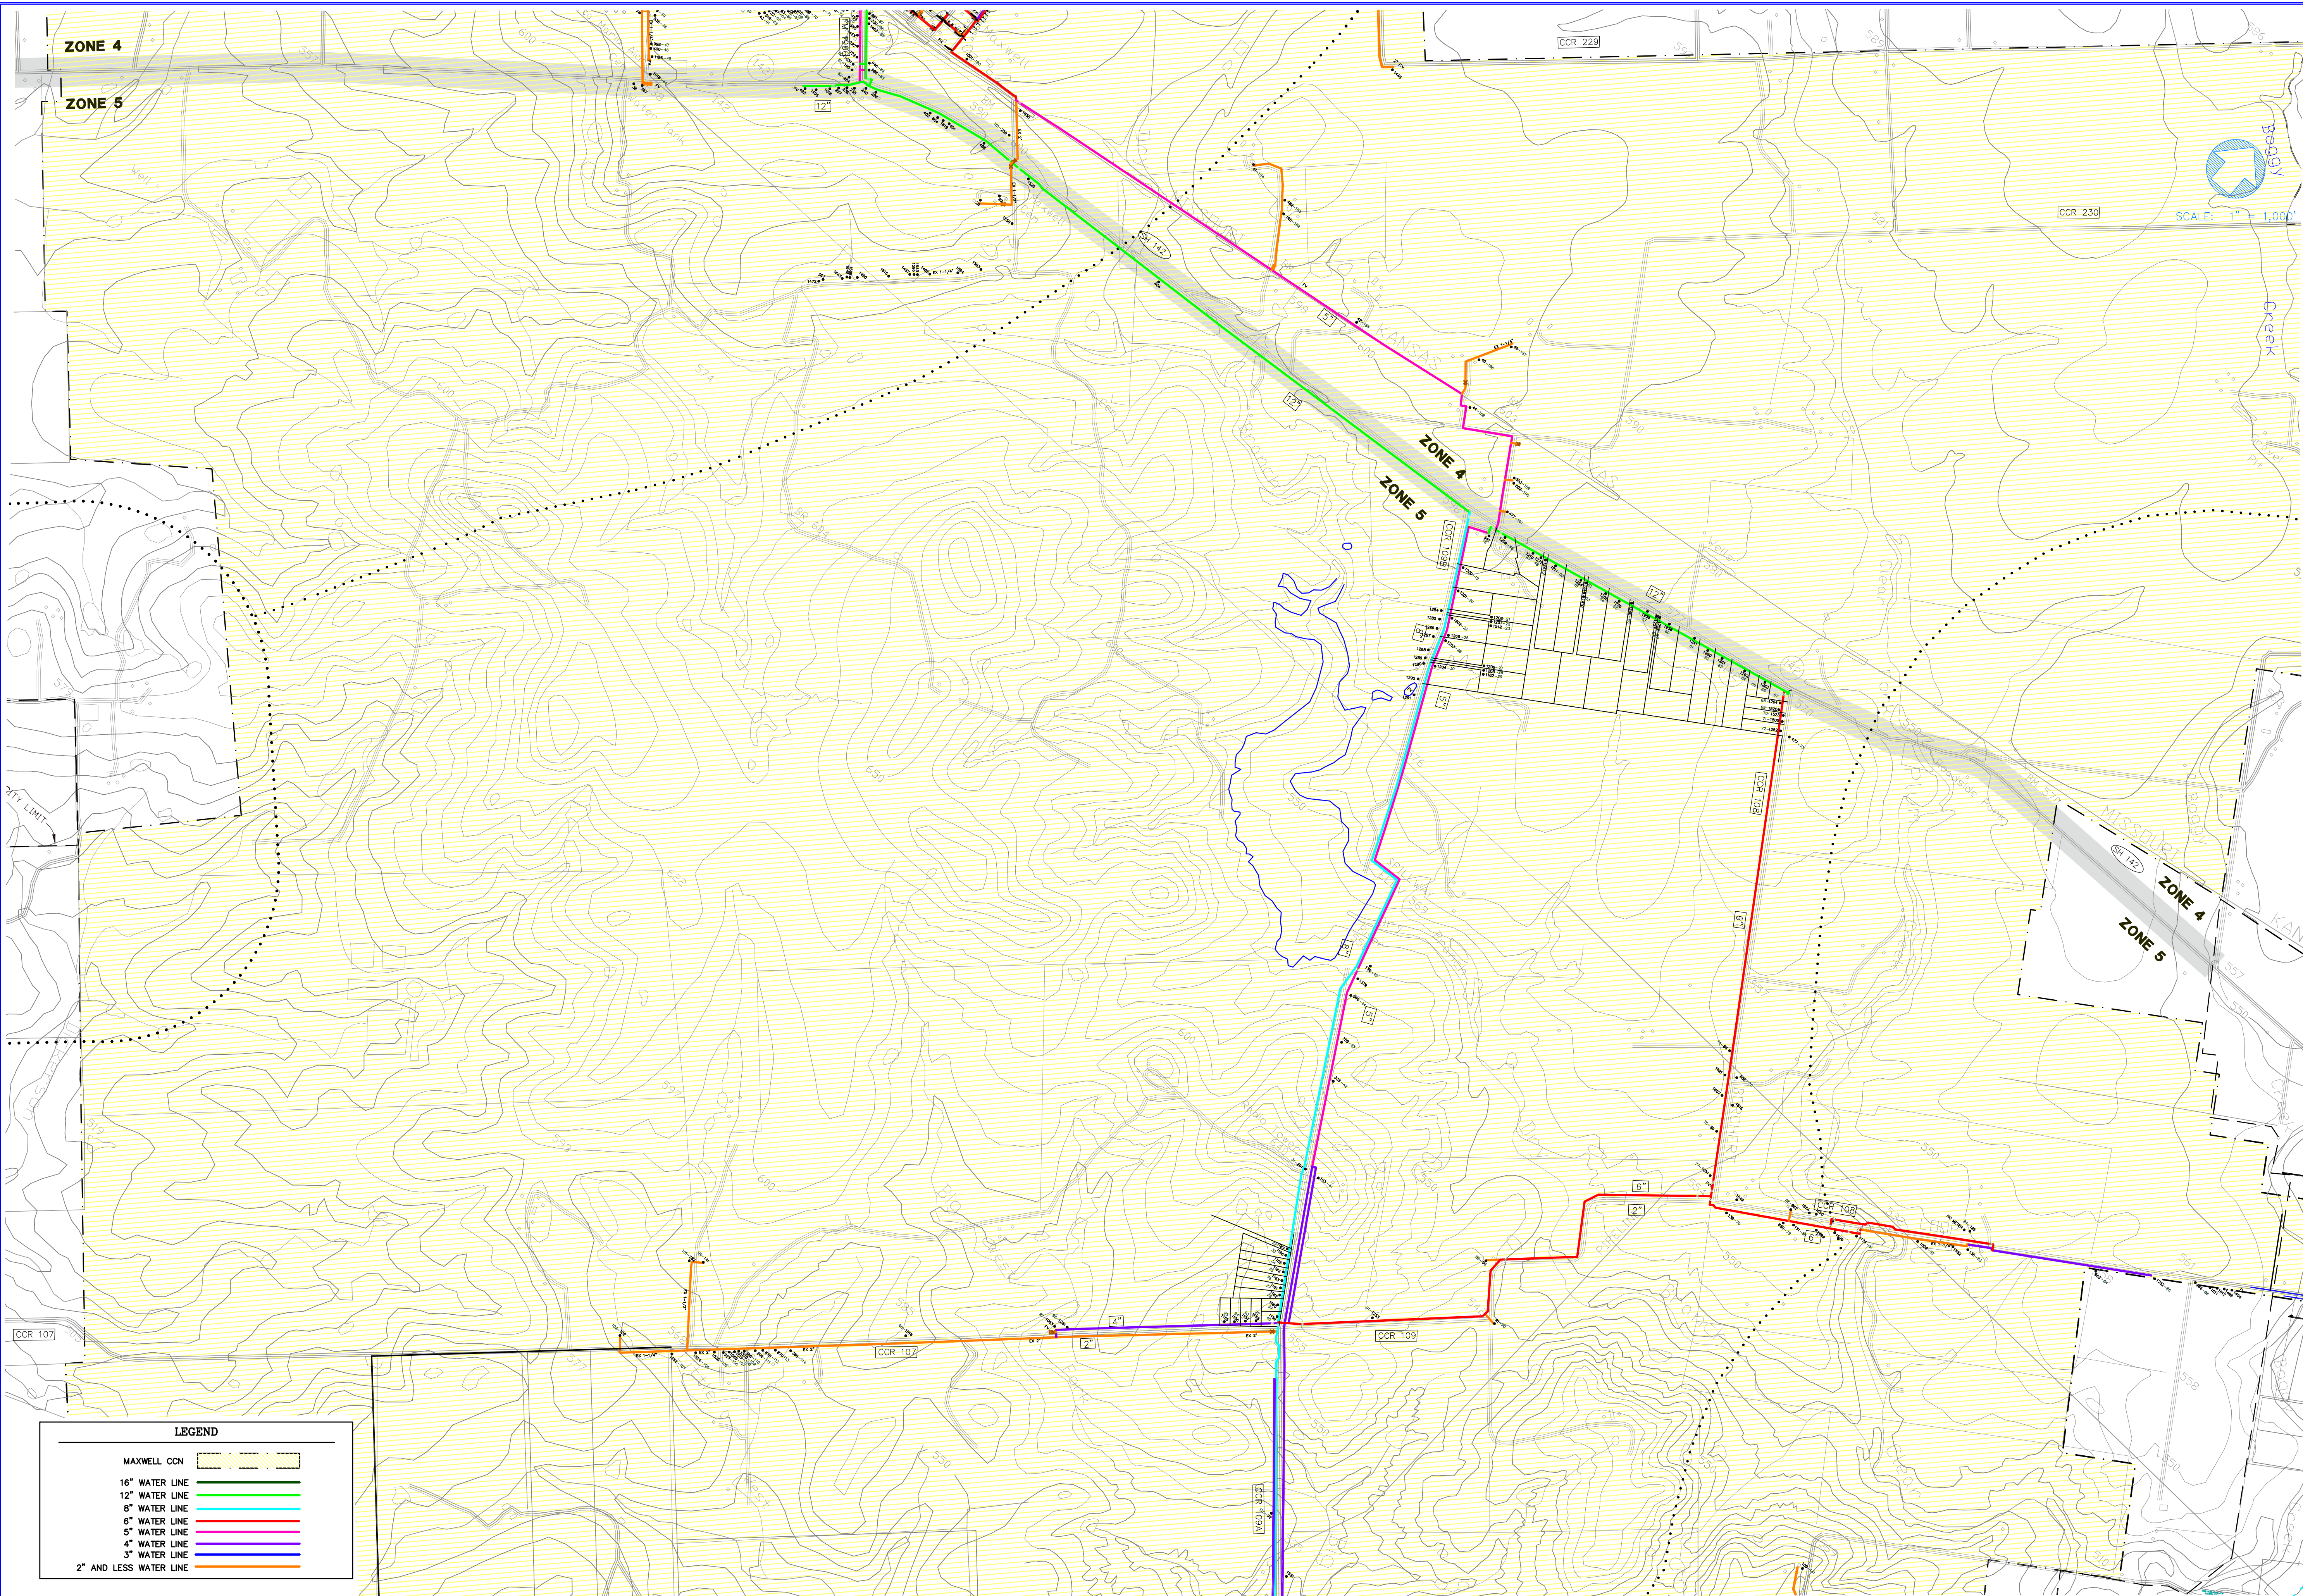

LEGEND	
MAXWELL CON	
16" WATER LINE	
12" WATER LINE	
8" WATER LINE	
6" WATER LINE	
5" WATER LINE	
4" WATER LINE	
3" WATER LINE	
2" AND LESS WATER LINE	

SCALE: 1" = 1,000'

REVISIONS	
NO.	DATE

PROJ. # 09-SYSMAPS-200408/05/09
 DATE: 08/05/09
 DGN. BY: R.M.G.
 CHD. BY: R.M.G.
 S.C.

GALLEGOS ENGINEERING, INC.
 SAN ANTONIO, TEXAS www.gallegos.com PH: 210-411-0812

MAXWELL WATER SUPPLY CORPORATION
 WATER DISTRIBUTION SYSTEM
 CALDWELL & HAYS COUNTIES, TEXAS
 SYSTEM MAP - ZONE 5 PART A

SHEET
25-A
 OF
 08