


Zone 05.DWG

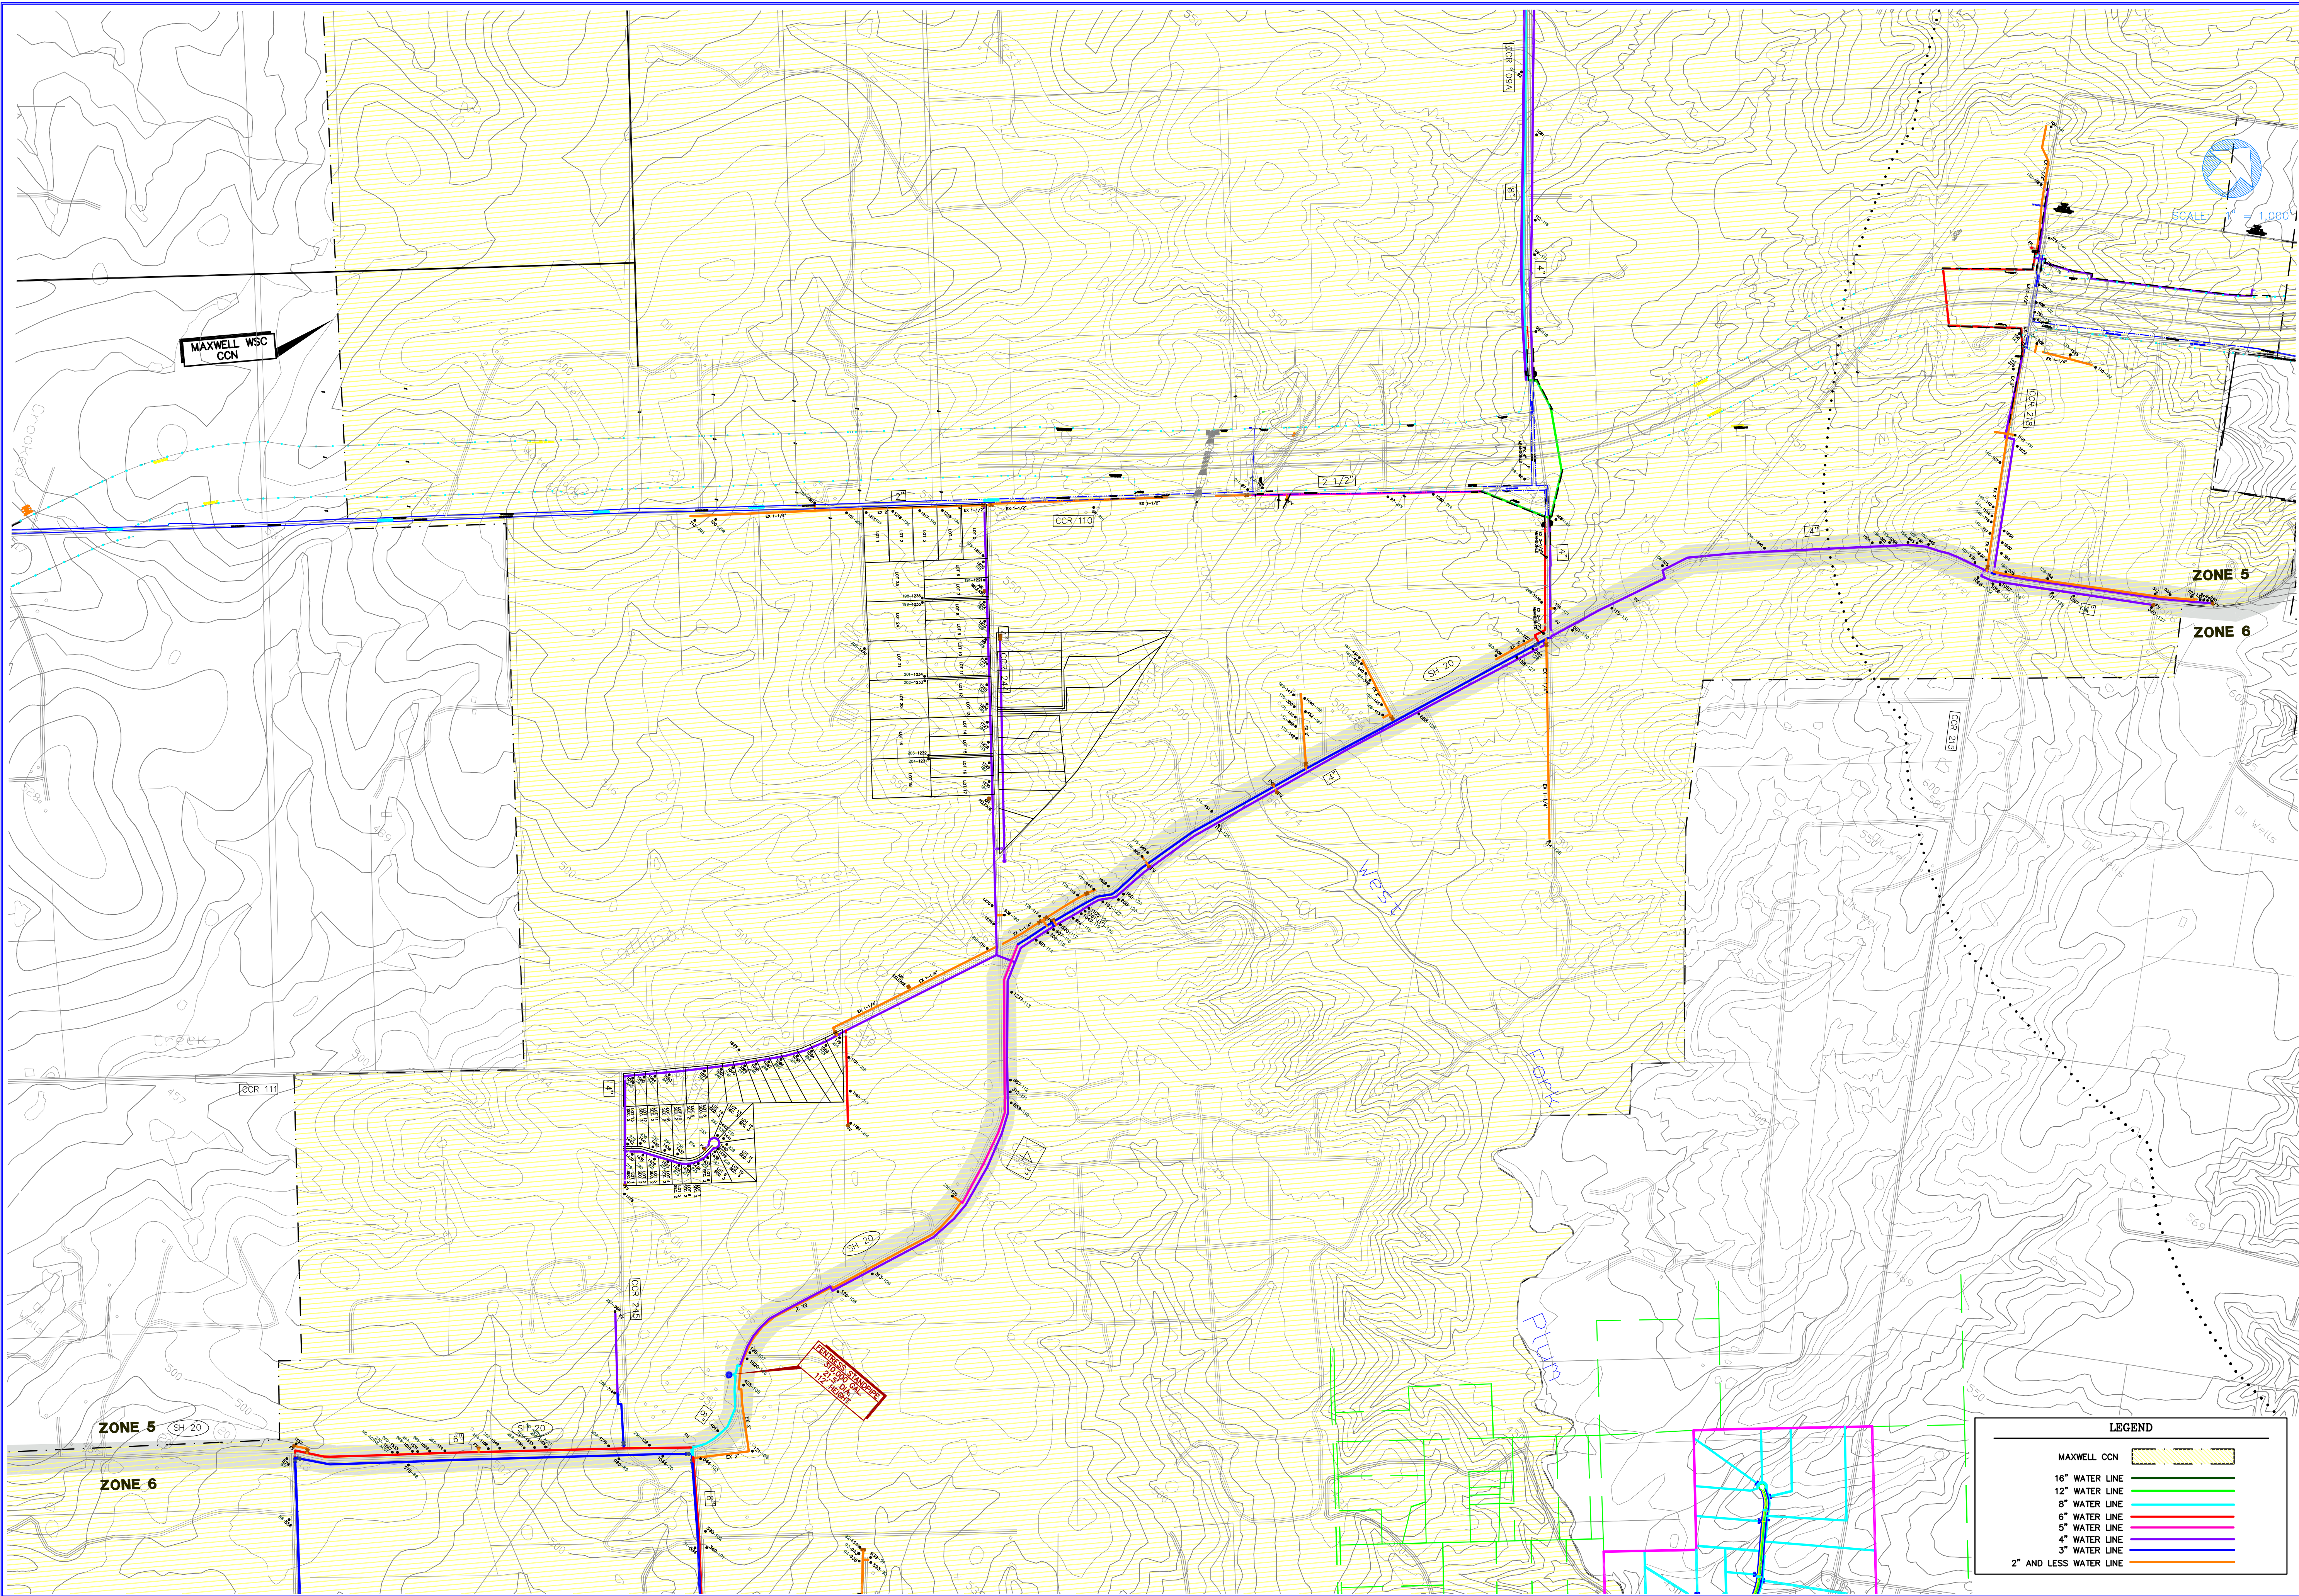

MAXWELL WSC
CCN

ZONE 5
ZONE 6

LEGEND

MAXWELL CCN	
16" WATER LINE	
12" WATER LINE	
8" WATER LINE	
6" WATER LINE	
5" WATER LINE	
4" WATER LINE	
3" WATER LINE	
2" AND LESS WATER LINE	

REVISIONS

NO.	DATE	DESCRIPTION	BY

GALLEGOS ENGINEERING, INC.
 SAN ANTONIO, TEXAS
 www.gallegoseng.com
 PH: 210-441-0812

PROJ. #:
 DATE: 02/04/2011
 R.M.G.

DESIGN BY: DWN
 CHECK BY: R.M.G.
 S.C.

MAXWELL WATER SUPPLY CORPORATION
 WATER DISTRIBUTION SYSTEM
 CALDWELL & HAYS COUNTIES, TEXAS
 SYSTEM MAP - ZONE 5 PART B

SHEET
Z5-B
 OF
 8